


BAUHERRSCHAFT: Salt.		SALT MOBILE SA RUE DU CAUDRAY 4, 1020 RENENS	
ORT: 1020 RENENS		DATUM: 29 JAN 2024	
Rady Untaru PM Infrastructure Swiss Infra Services			
STATIONSEIGENTÜMER: cellnex		A Cellnex Telecom company	
ORT: 8152 OPFIKON		DATUM: 29 JAN 2024	
Rady Untaru PM Infrastructure Swiss Infra Services			
PROJEKTVERFASSER: tmCONCEPT		TM CONCEPT AG DELFTERSTRASSE 12, 5000 AARAU	
ORT: 5000 AARAU		DATUM: 25.01.2024	
delfterstrasse 12 5000 aarau			
EIGENTÜMER:		DATUM:	
ORT:			

SITE ID AG_0707F GSM ID AG_0707 UMS ID

BP-DRAW

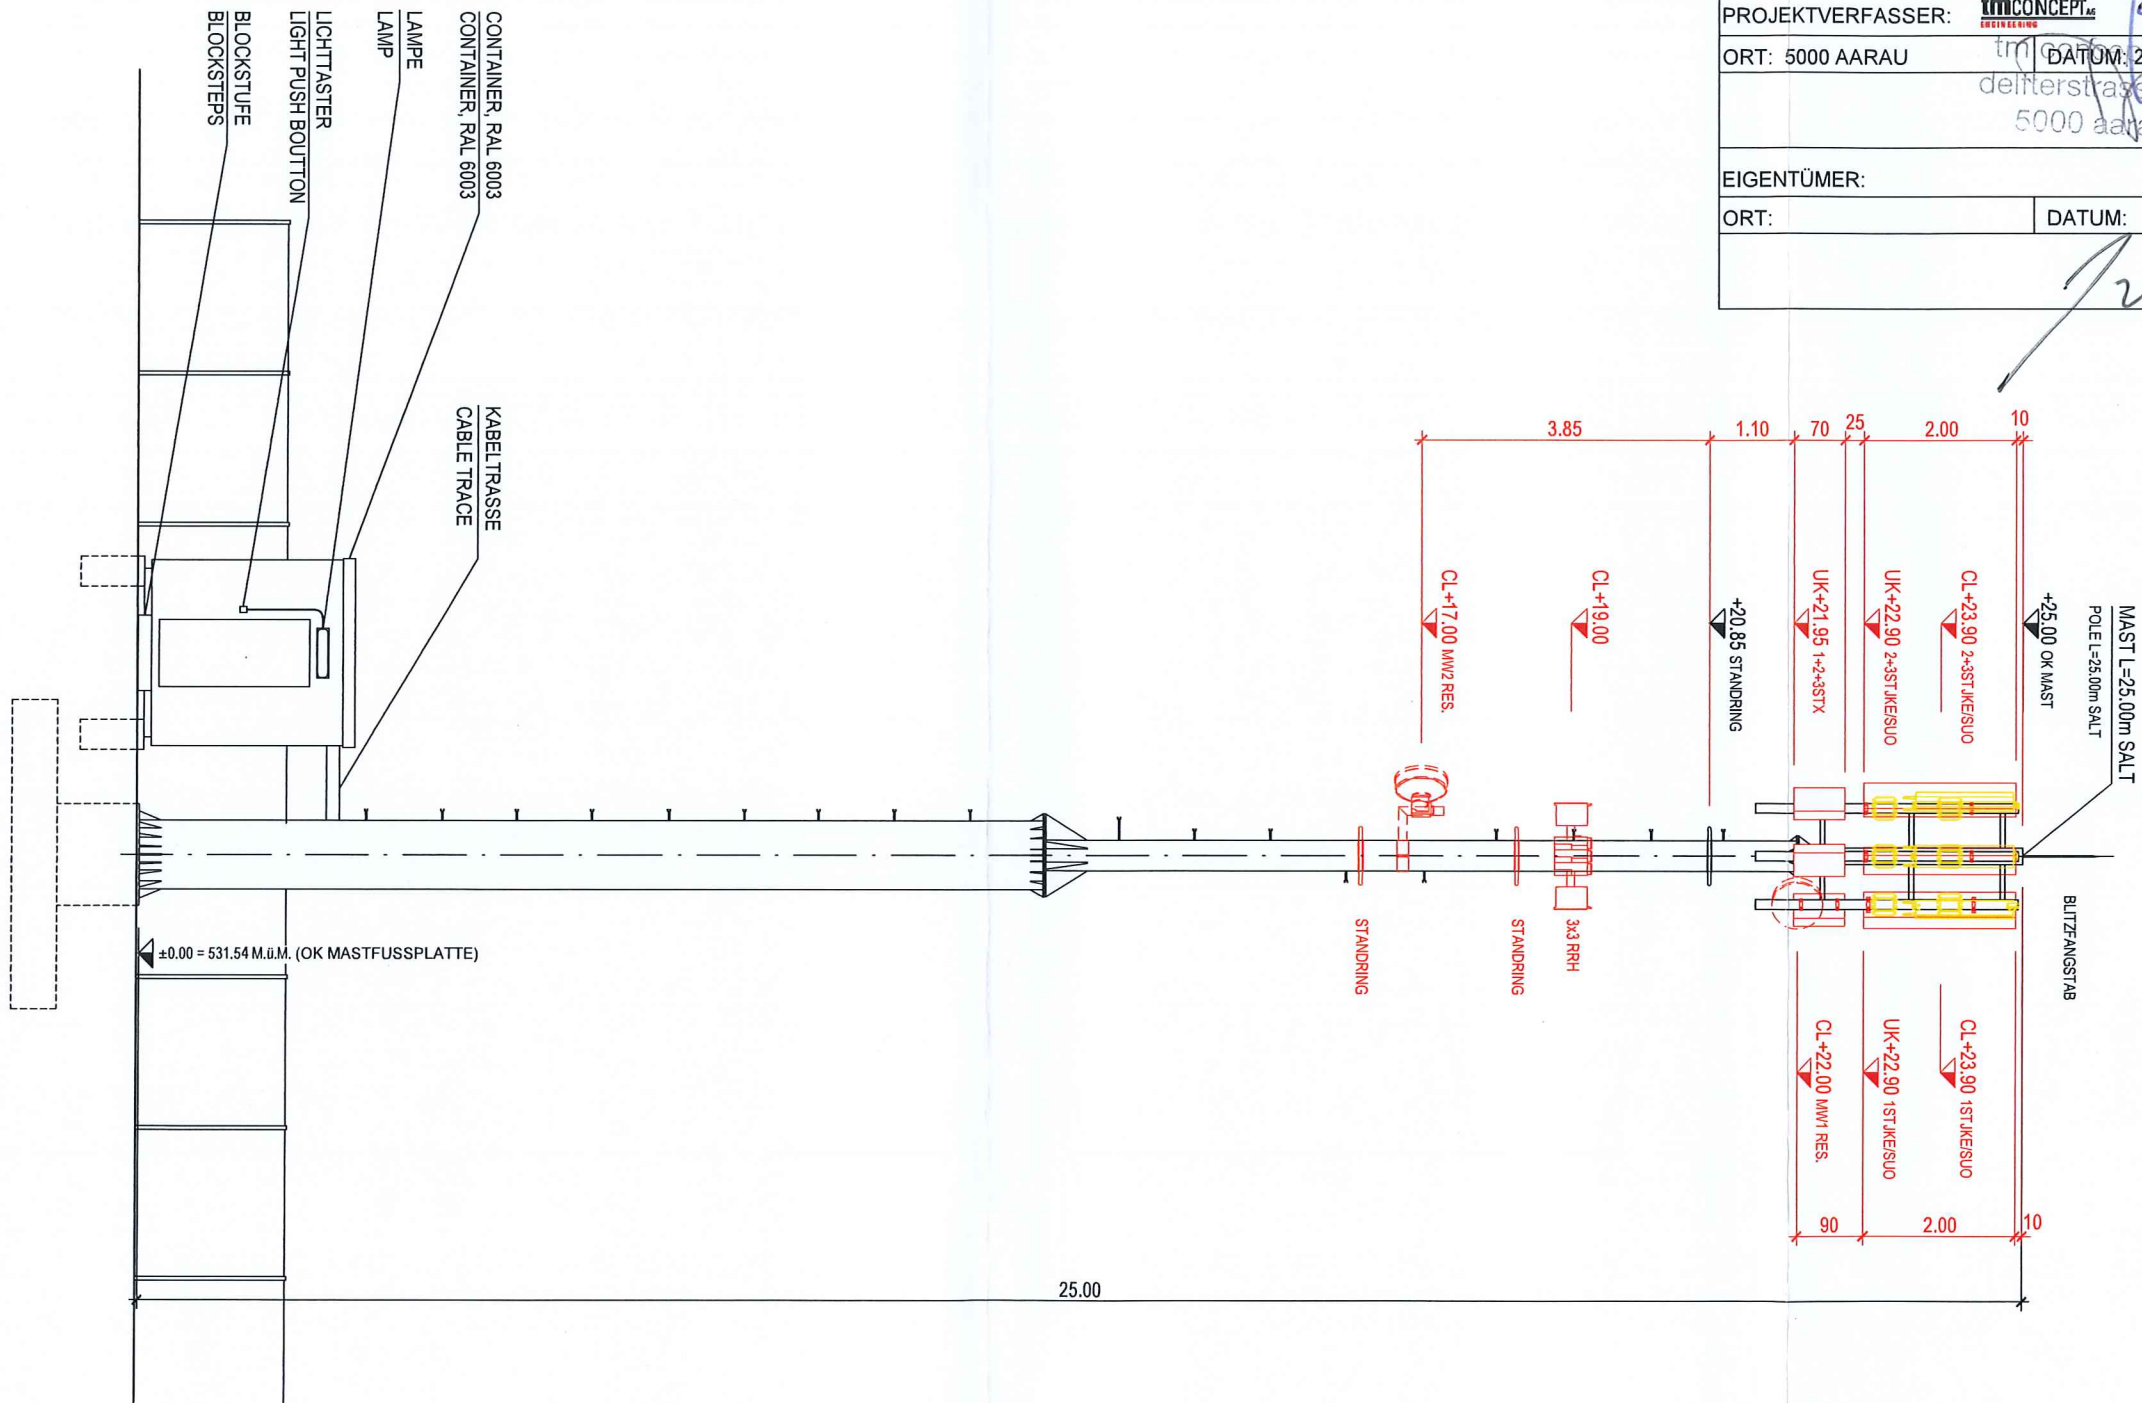

SÜDANSICHT 1:100
SOUTH VIEW 1:100
0 1m 5m

BESTEHEND
EXISTING
ABBRUCH
DEMOLITION
NEU
NEW

ENGINEERING BY: tmCONCEPT AG ENGINEERING TM Concept AG Delfterstrasse 12 CH-5000 Aarau Tel.+41 62 836 42 42 Fax +41 62 836 42 32 info@tmconcept.ch		CO-LOCATION / SITE SHARING WITH:		☐ GA DRAWINGS ☒ BP DRAWINGS ☐ DETAIL DRAWINGS ☐ AB DRAWINGS		<table><tr><td>REV-H</td><td></td><td></td><td></td></tr><tr><td>REV-G</td><td></td><td></td><td></td></tr><tr><td>REV-F</td><td></td><td></td><td></td></tr><tr><td>REV-E</td><td></td><td></td><td></td></tr><tr><td>REV-D</td><td></td><td></td><td></td></tr><tr><td>REV-C</td><td></td><td></td><td></td></tr><tr><td>REV-B</td><td></td><td></td><td></td></tr><tr><td>REV.</td><td>DESCRIPTION</td><td>BY</td><td>DATE</td></tr><tr><td>SCALE</td><td>DRAWN</td><td>CHECKED + APPROVED</td><td>SITE NR.</td></tr><tr><td>1:100</td><td>M.A.</td><td>29.09.2022 NCS</td><td>29.09.2022</td></tr></table>		REV-H				REV-G				REV-F				REV-E				REV-D				REV-C				REV-B				REV.	DESCRIPTION	BY	DATE	SCALE	DRAWN	CHECKED + APPROVED	SITE NR.	1:100	M.A.	29.09.2022 NCS	29.09.2022	TITEL SOUTH VIEW FAHRWANGEN BREITWEG 5.1, 5615 FAHRWANGEN PAGE 02/02		NETWORK PROVIDER: cellnex driving telecom connectivity SWISS INFRA SERVICES S.A. THURGAUERSTRASSE 136 CH-8152 OPFIKON	
REV-H	
REV-G	
REV-F	
REV-E	
REV-D	
REV-C	
REV-B	
REV.	DESCRIPTION	BY	DATE	
SCALE	DRAWN	CHECKED + APPROVED	SITE NR.	
1:100	M.A.	29.09.2022 NCS	29.09.2022	